
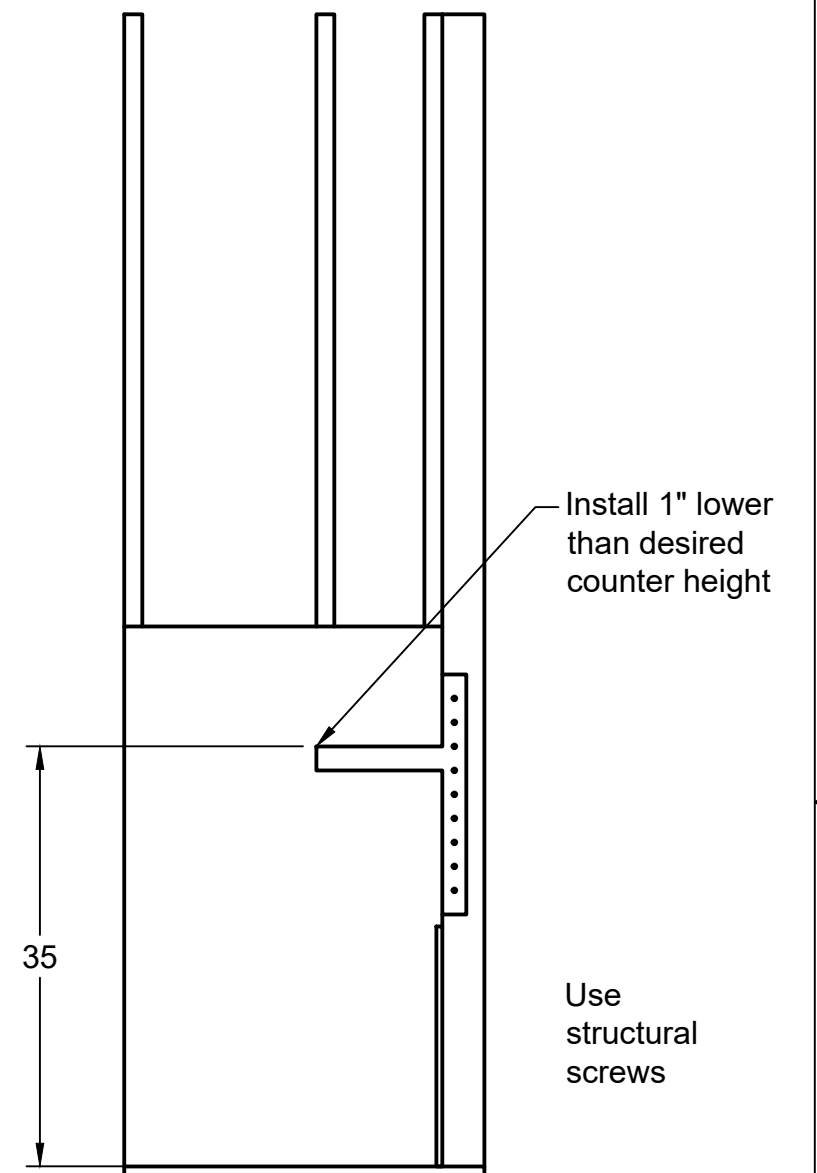
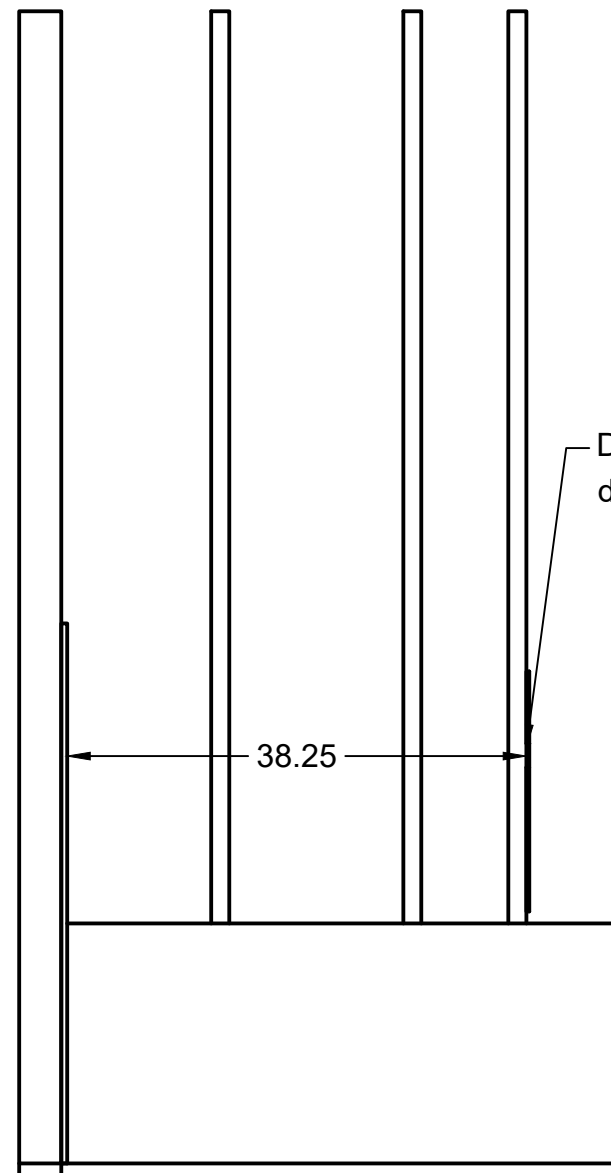



Front Elevation

Side Elevation

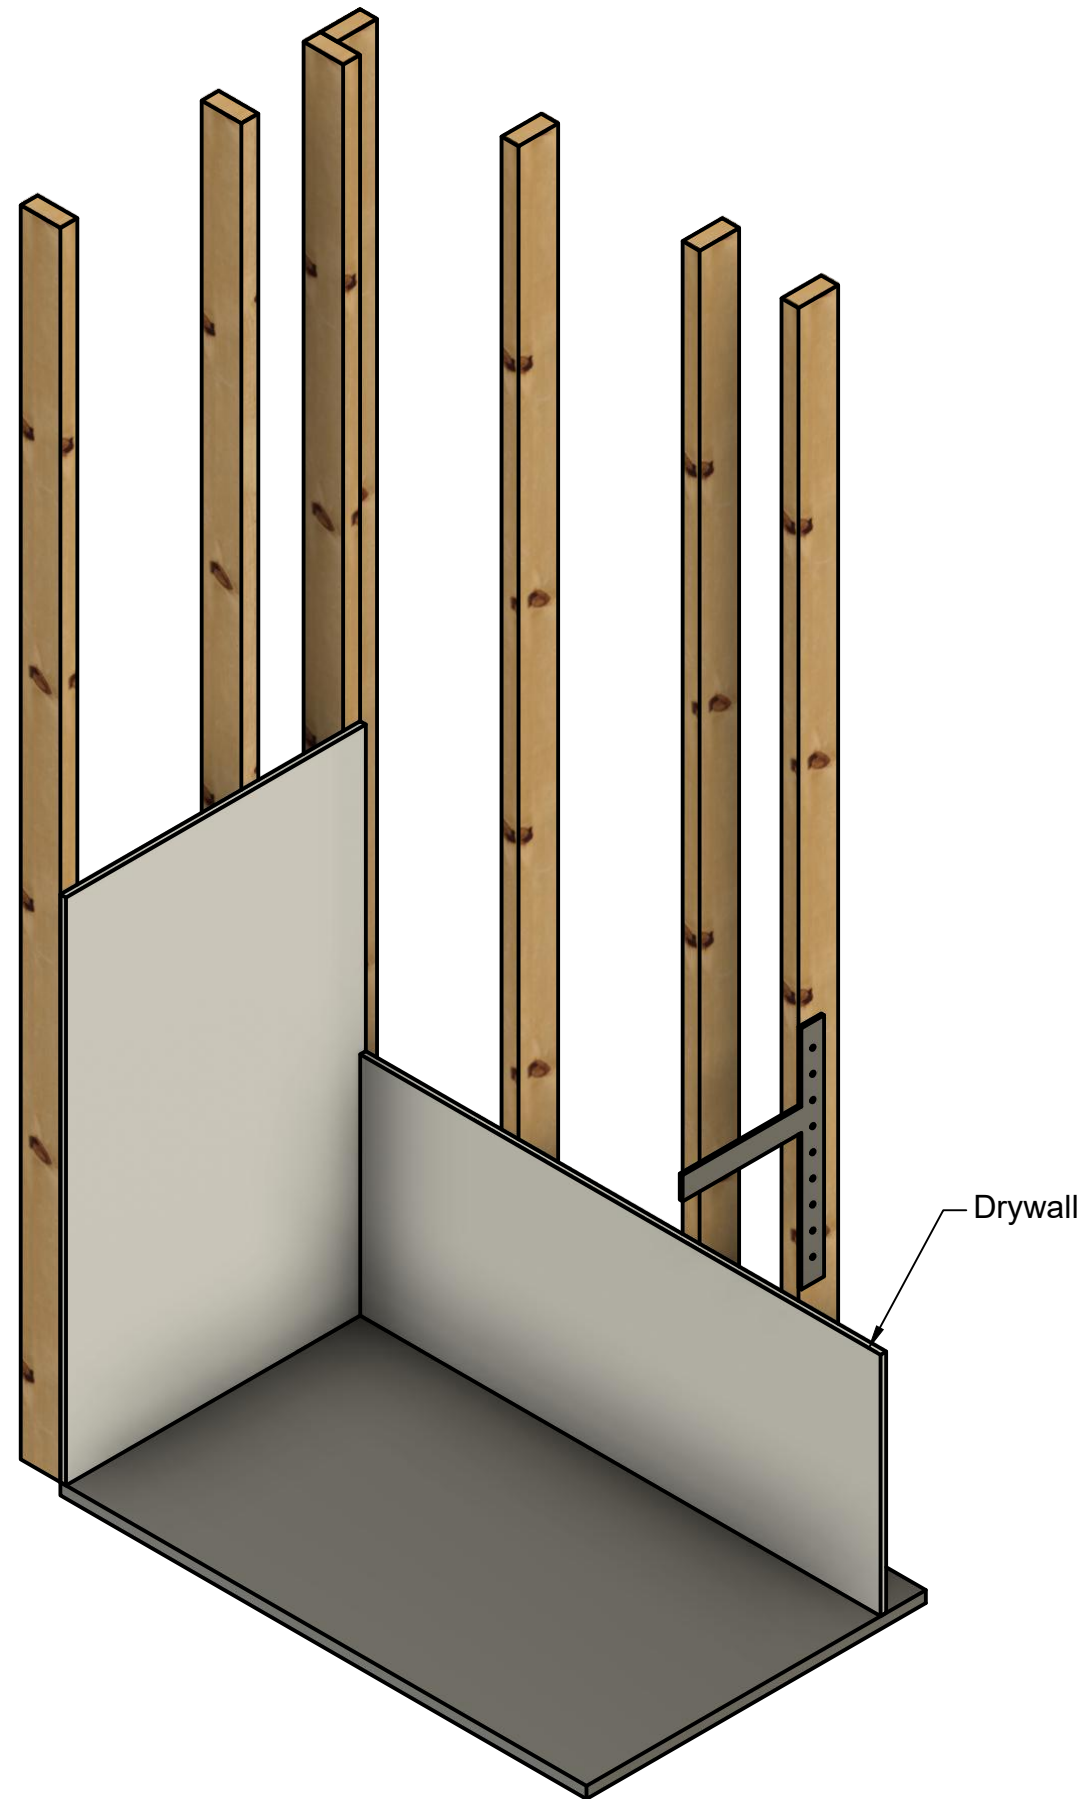

 @crete_collective cretecollective.com	PROJECT			
	Crete Collective Final Sink Designs			
TITLE				
Maya Install Framing				
APPROVED	SIZE	CODE	DWG NO	REV
CHECKED	B			
DRAWN	Sam Wilkins	2024-01-29	SCALE 1:12	WEIGHT
			SHEET 1/1	