

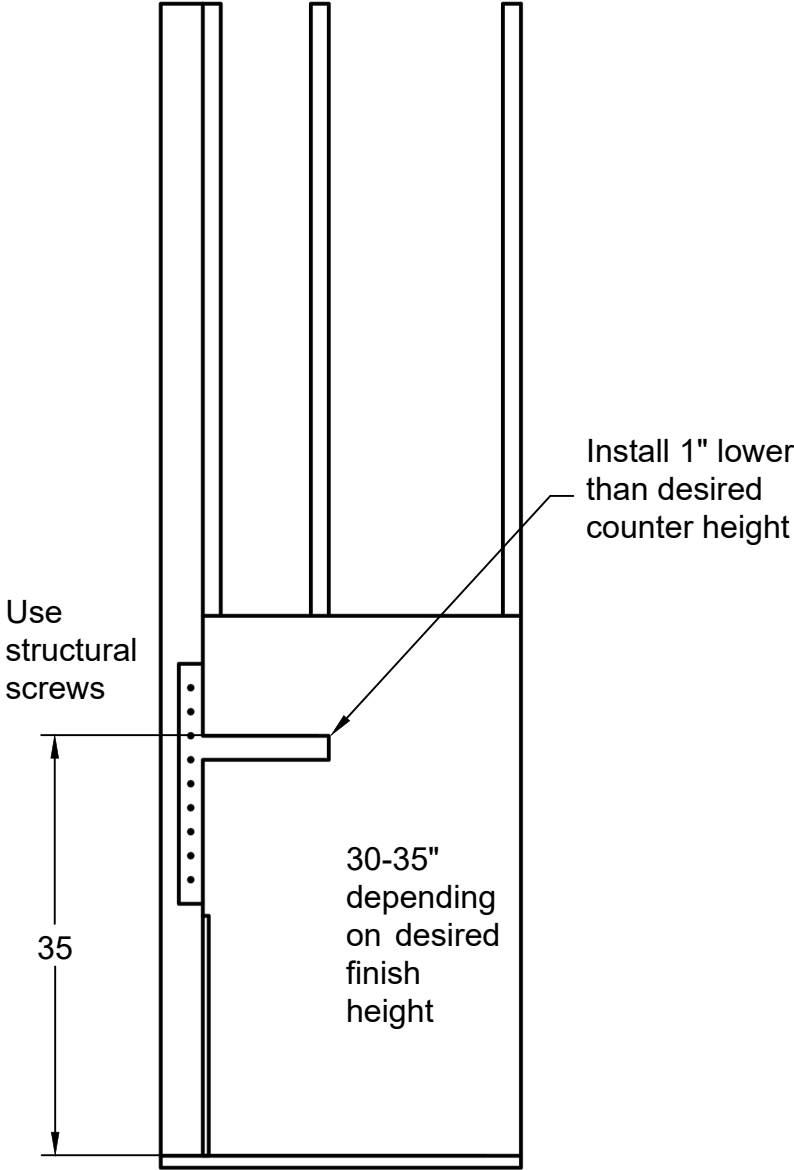


Side Elevation

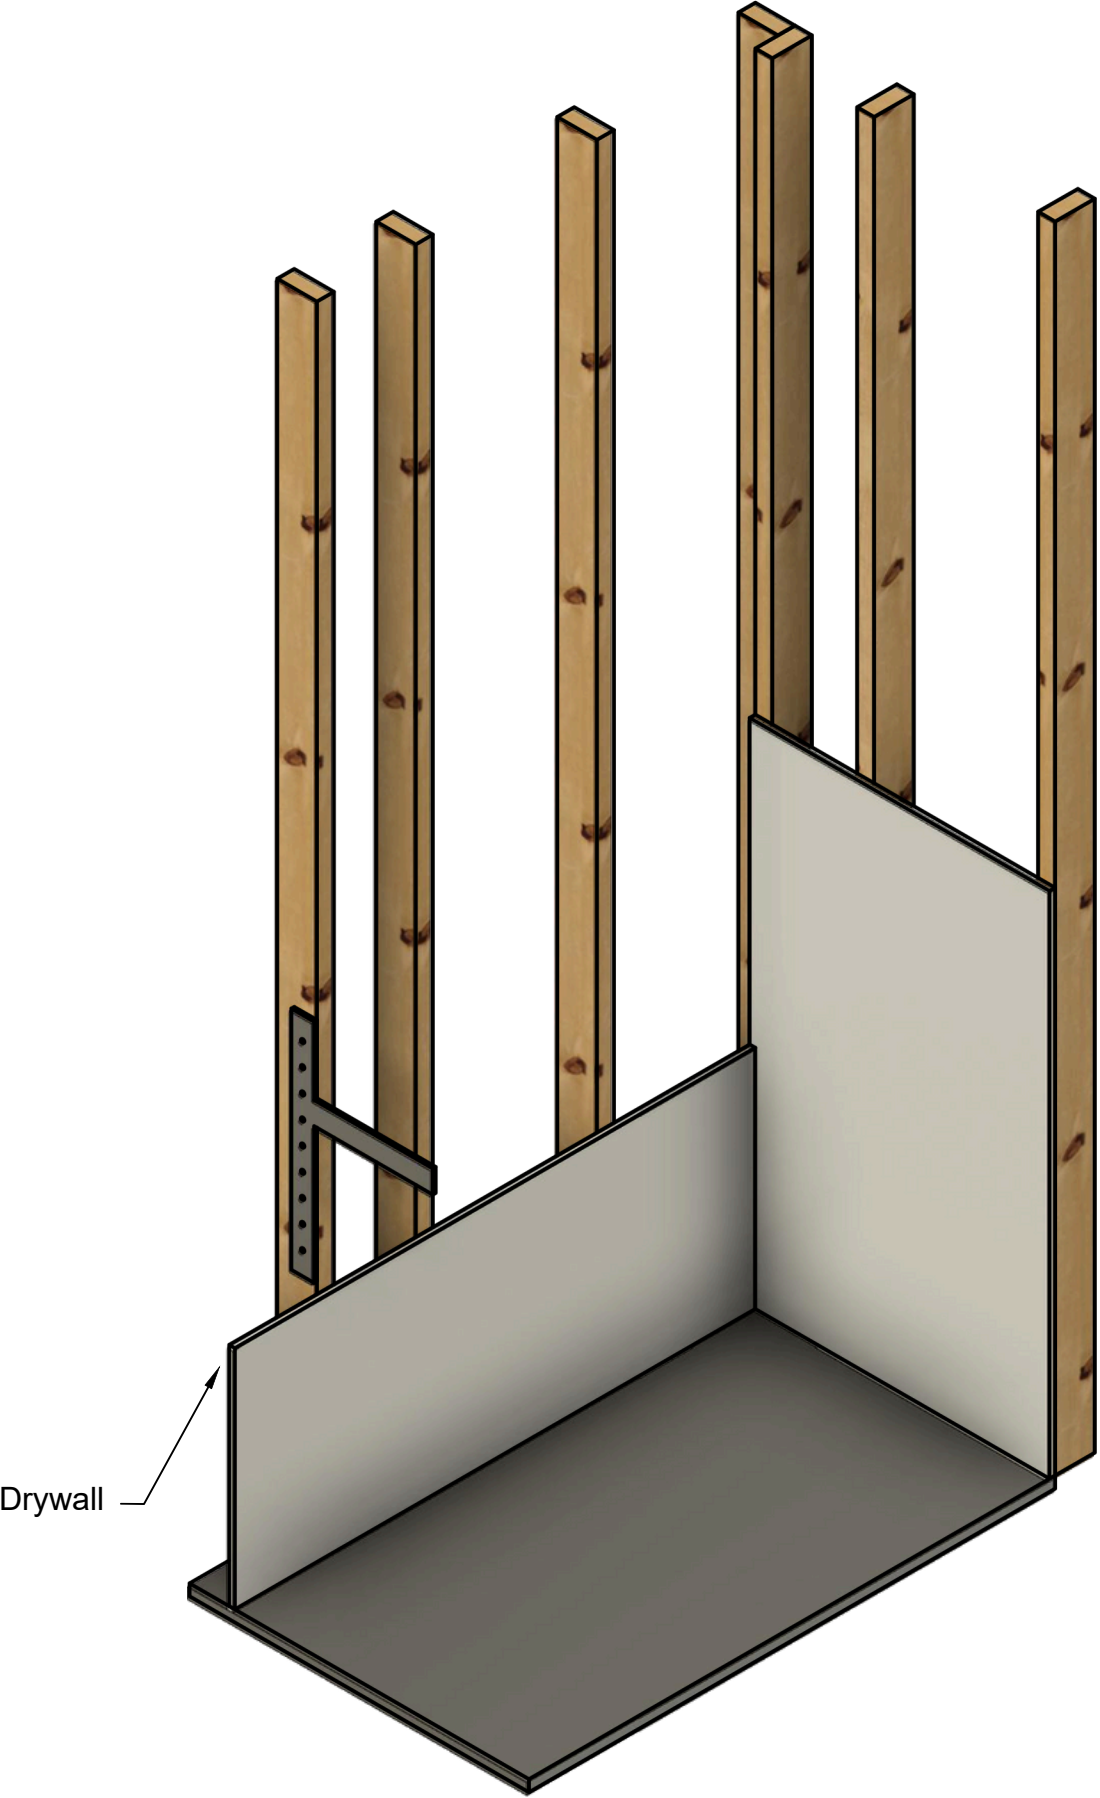

Front Elevation

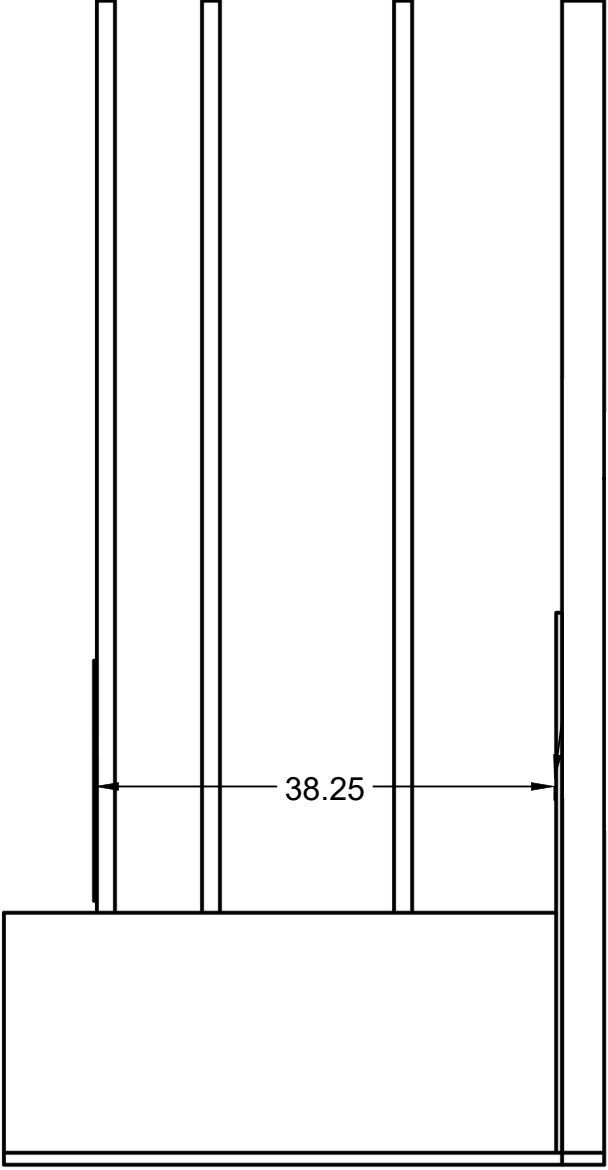

PROJECT

Crete Collective Sink Designs

TITLE

Maya Right Install Framing

Example


handcrafted concrete
 @crete_collective
 cretecollective.com

REV	DWG NO		CODE	SIZE B	APPROVED		
					CHECKED		
SHEET 1/1		WEIGHT	SCALE	NTS	DRAWN	Sam Wilkins 2024-01-29	