


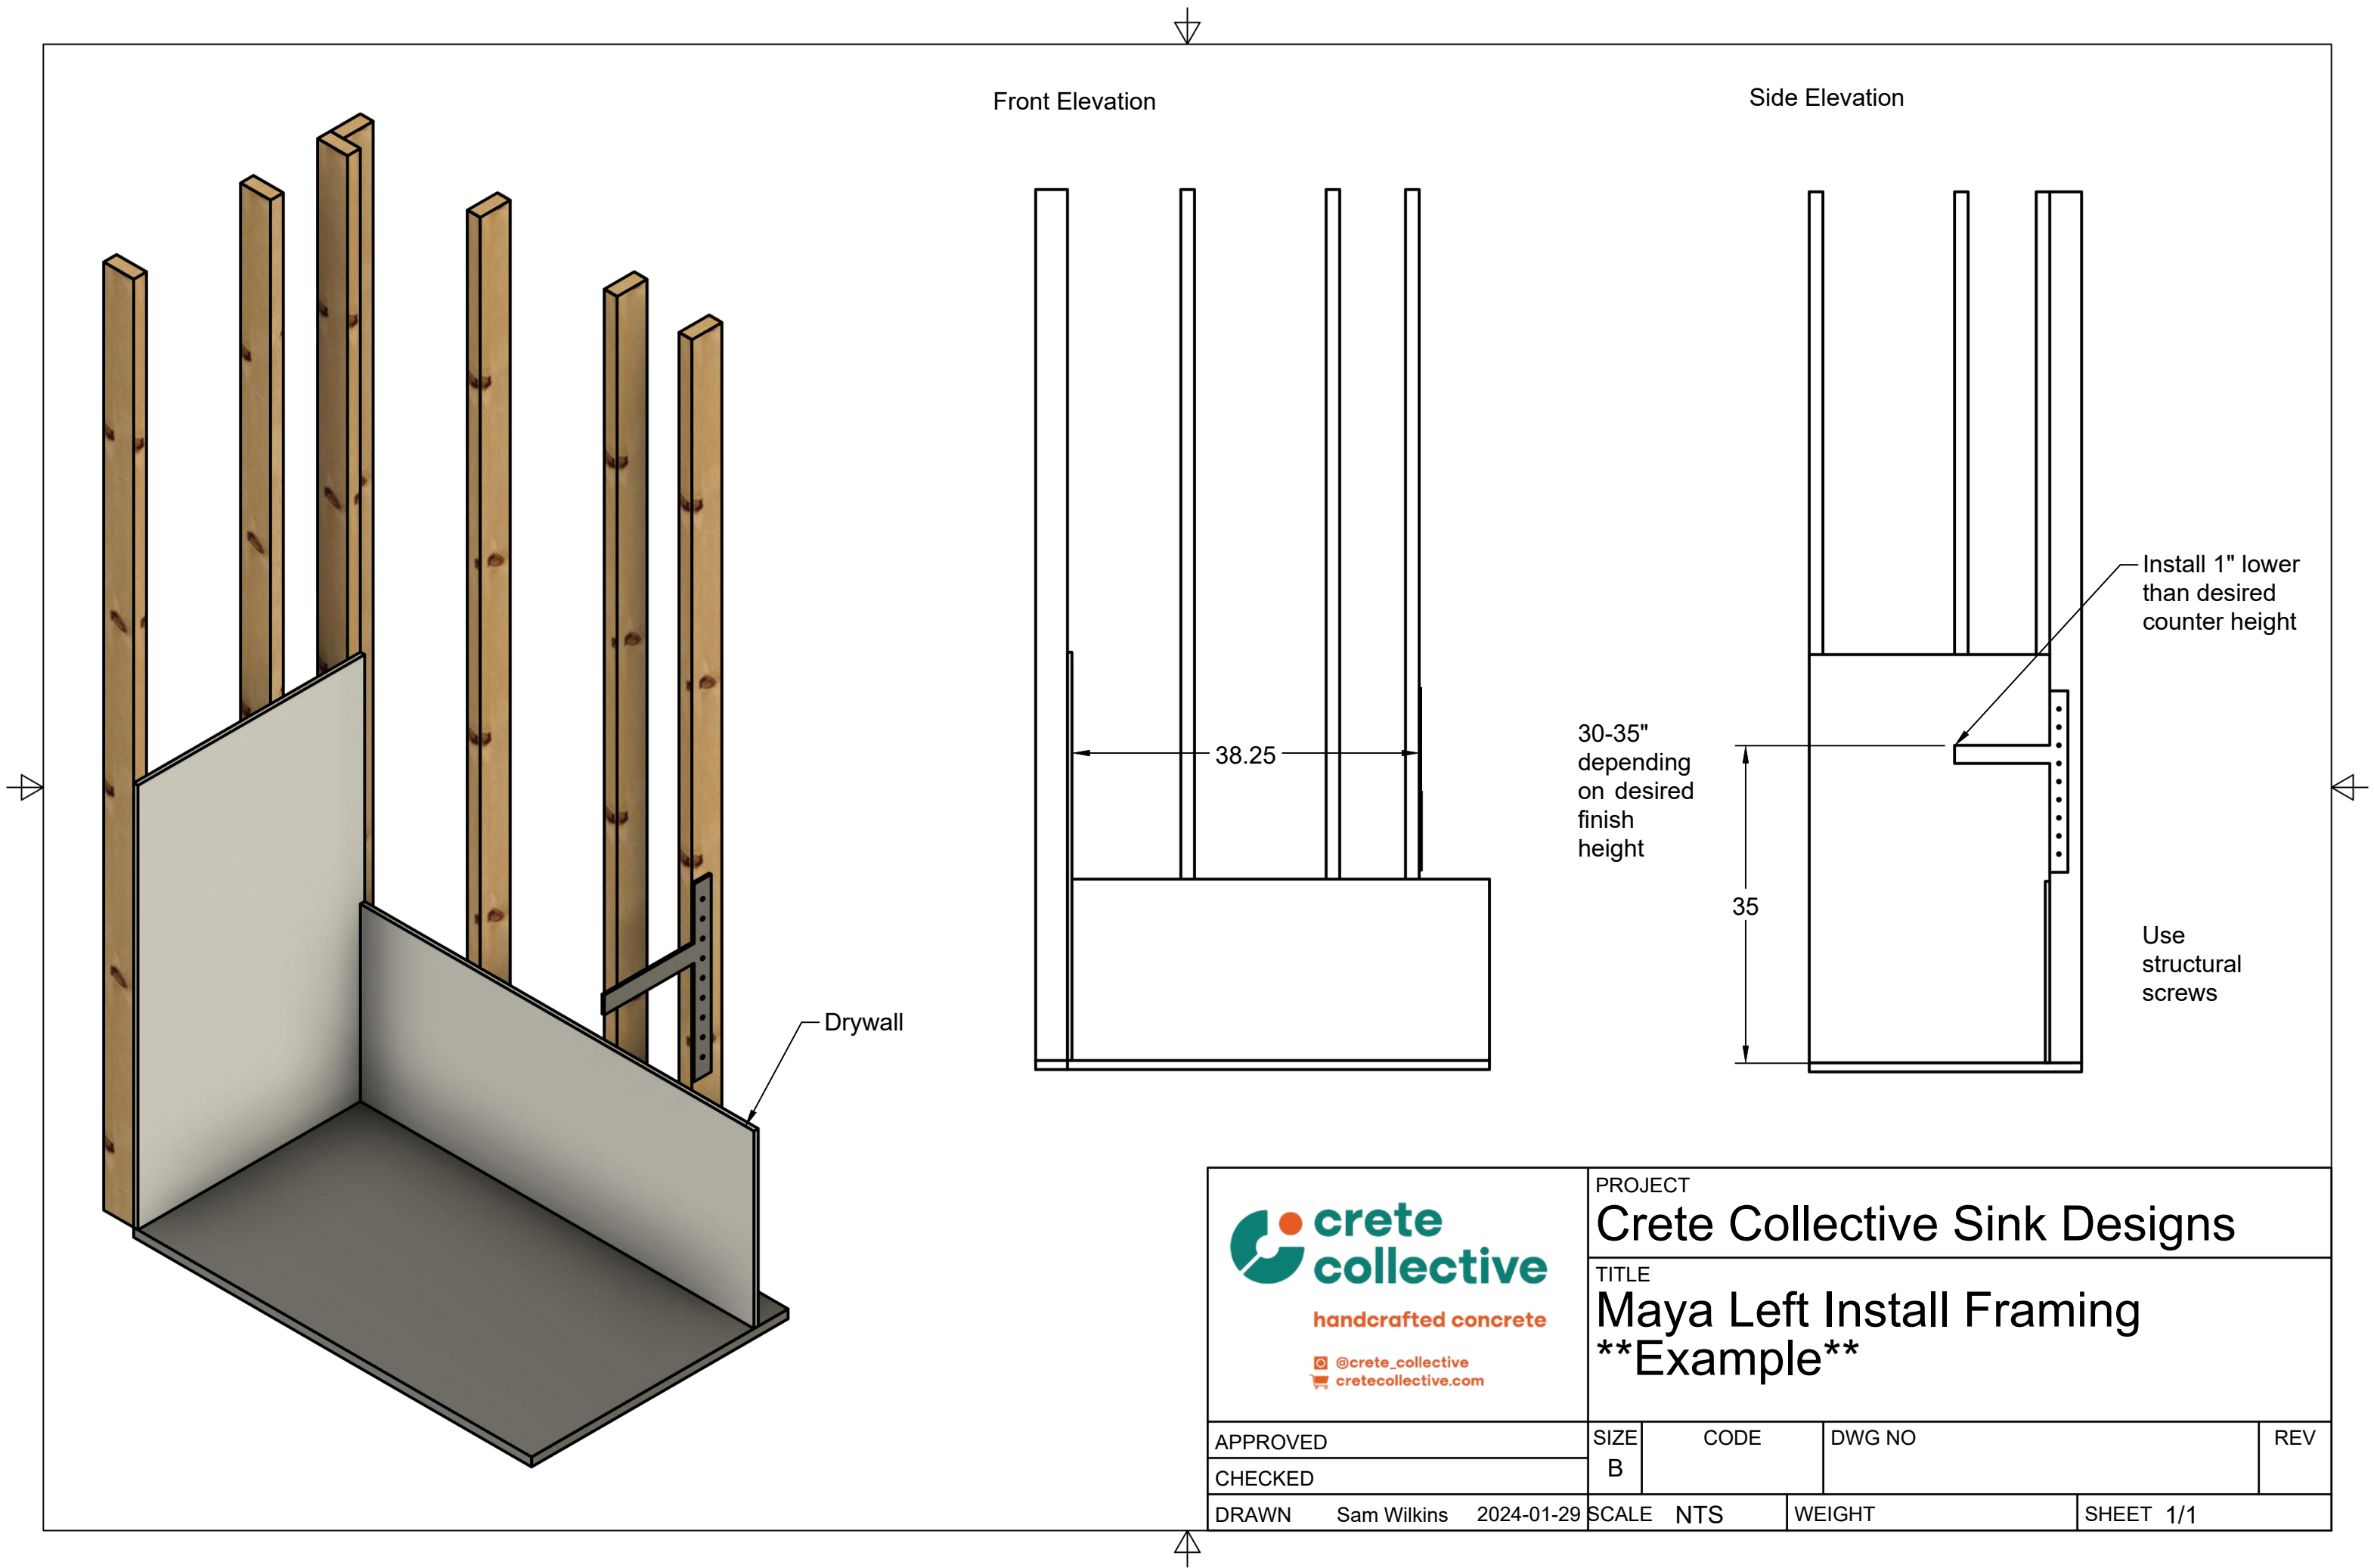

 handcrafted concrete  @crete_collective  cretecollective.com	PROJECT Crete Collective Sink Designs			
	TITLE Maya Left Install Framing **Example**			
APPROVED	SIZE	CODE	DWG NO	REV
CHECKED	B			
DRAWN	Sam Wilkins	2024-01-29	SCALE NTS	WEIGHT
			SHEET 1/1	